


AEROPORT MOHAMMED V
TERMINAL 2- NIV 1

PLAN DE PHASAGE

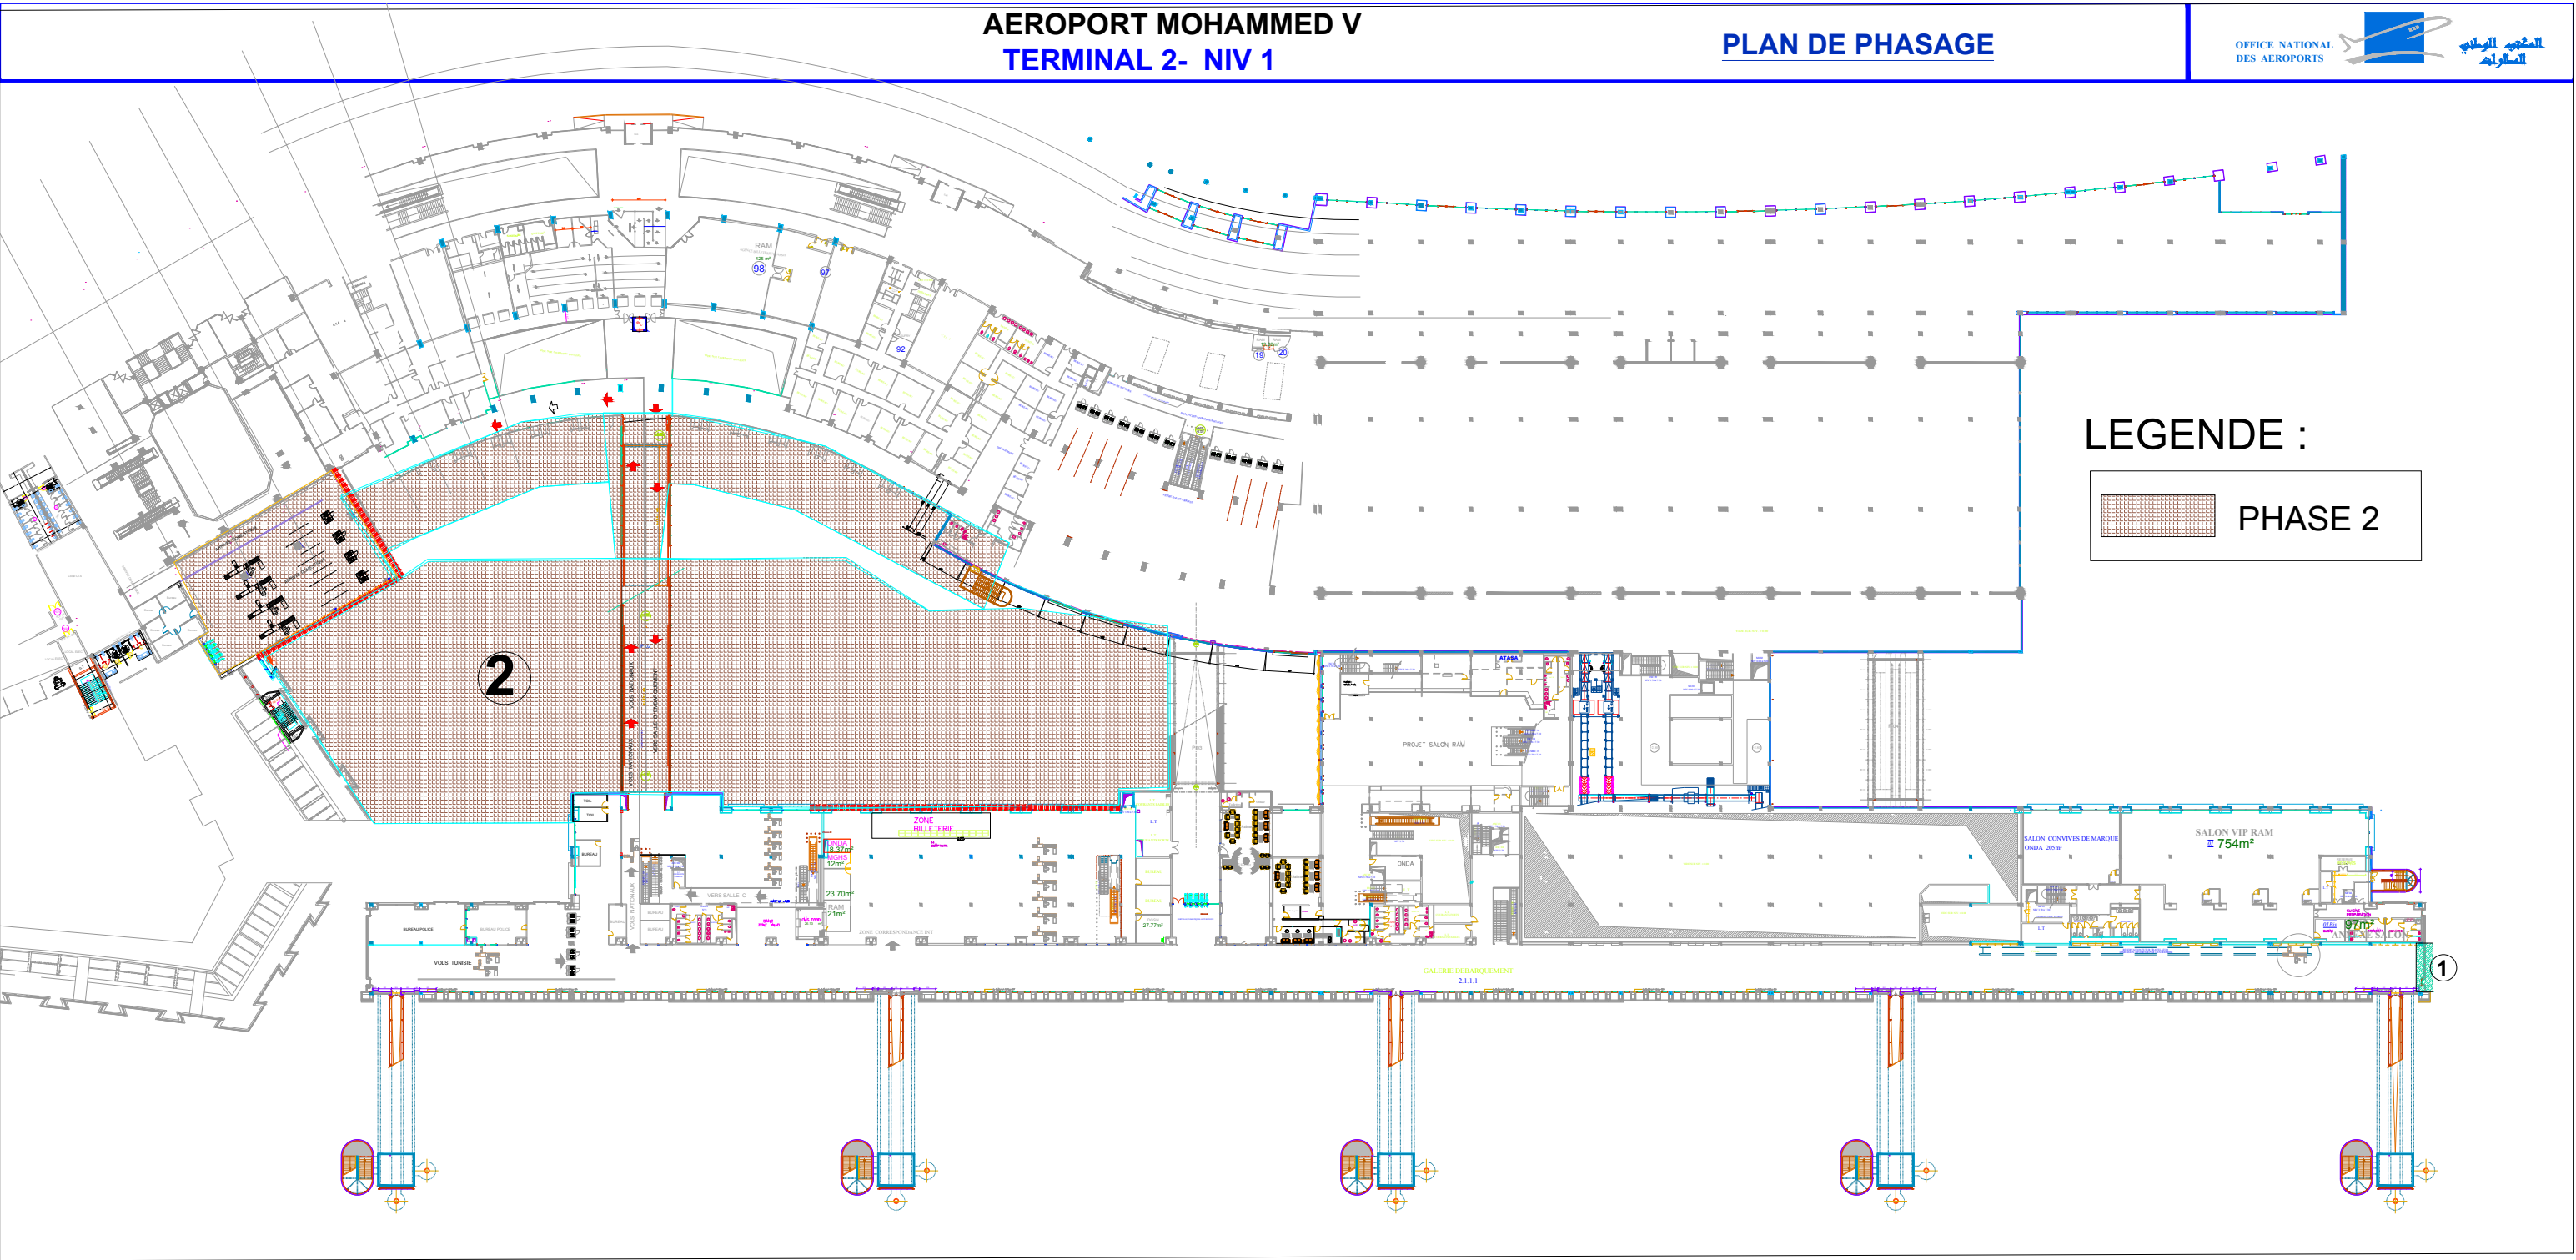

LEGENDE :

 PHASE 2