


# AEROPORT TANGER IBN BATTOUTA

## REAMENAGEMENT

### TERMINAL 2

### TERMINAL 1

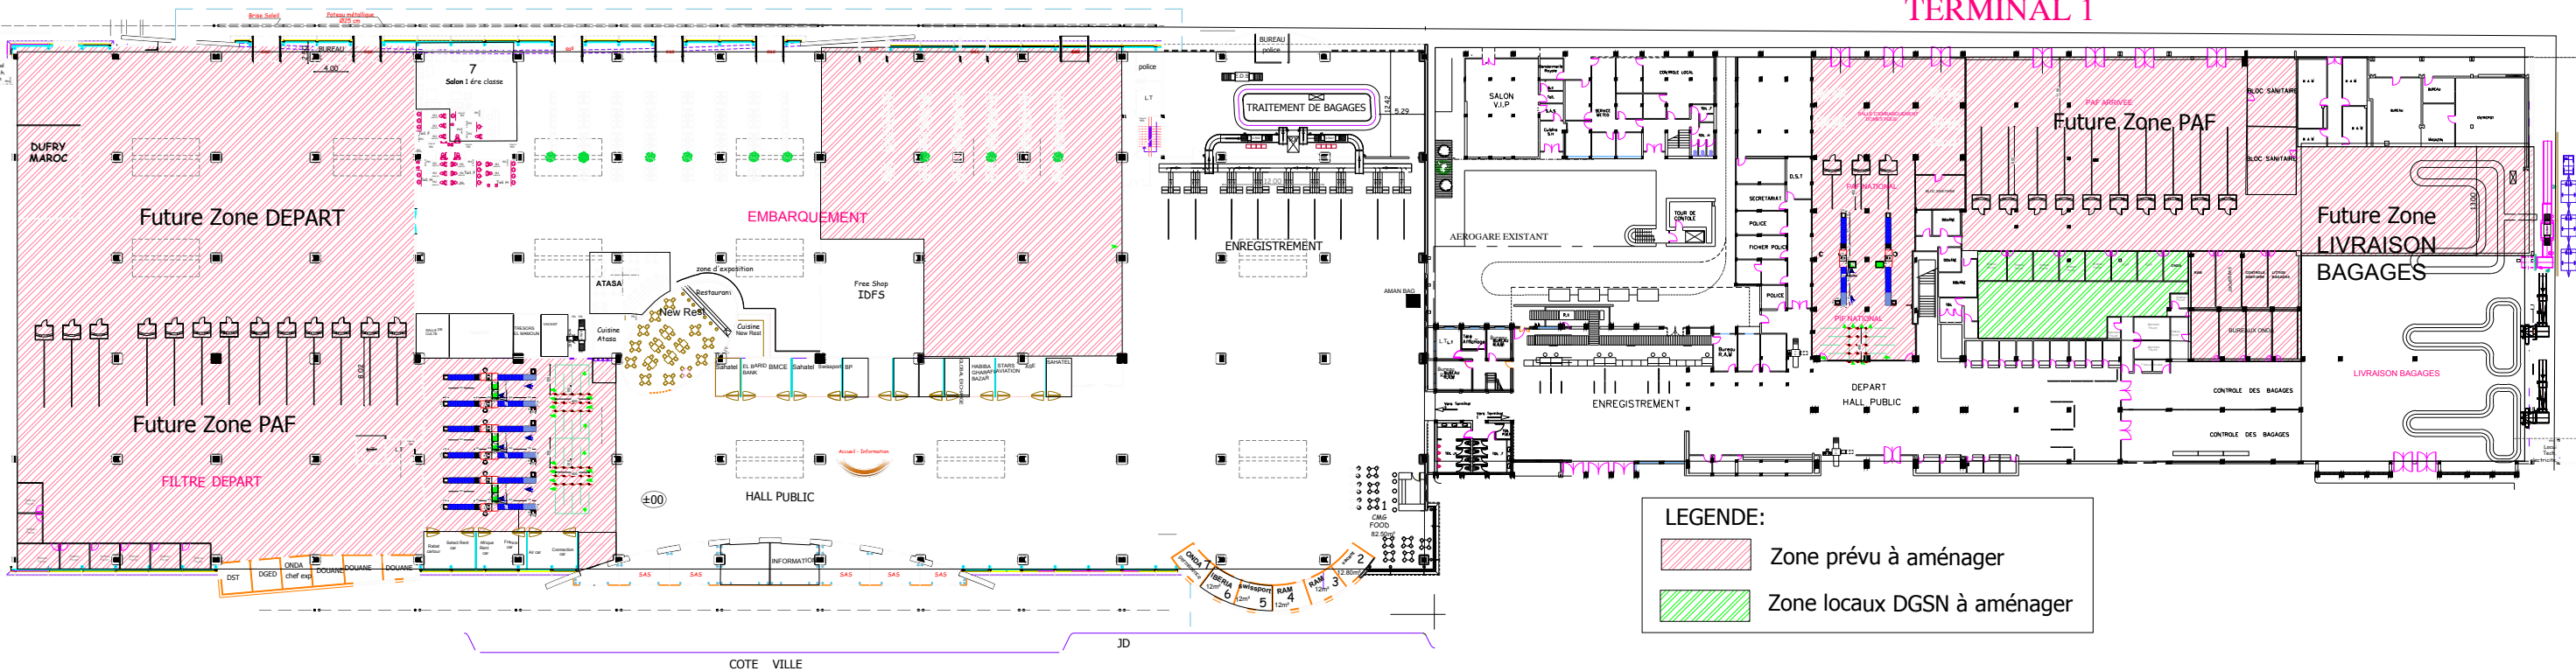

## EXISTANT

### TERMINAL 2

### TERMINAL 1

