

PLAN REAMENAGEMENT


AEROPORT LAAYOUNE  
REAMENAGEMENT DE L'AEROGARE

PLAN GUIDE

OFFICE NATIONAL  
DES AEROPORTS




المكتب الوطني  
للمطارات

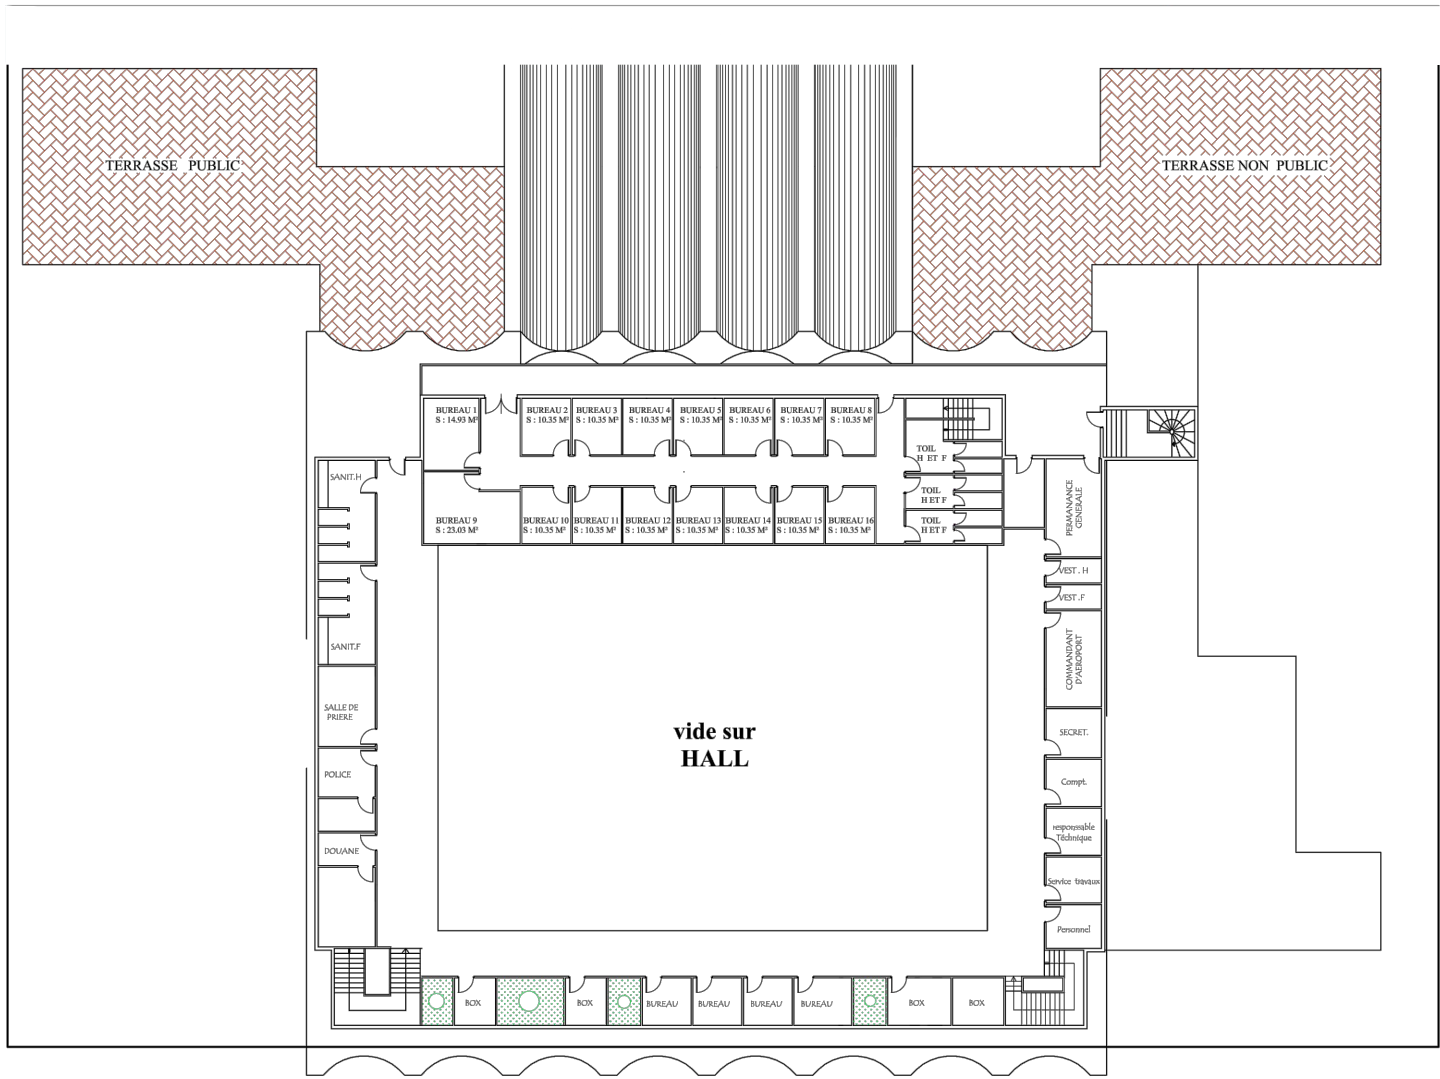

Côté parking autos

Etage

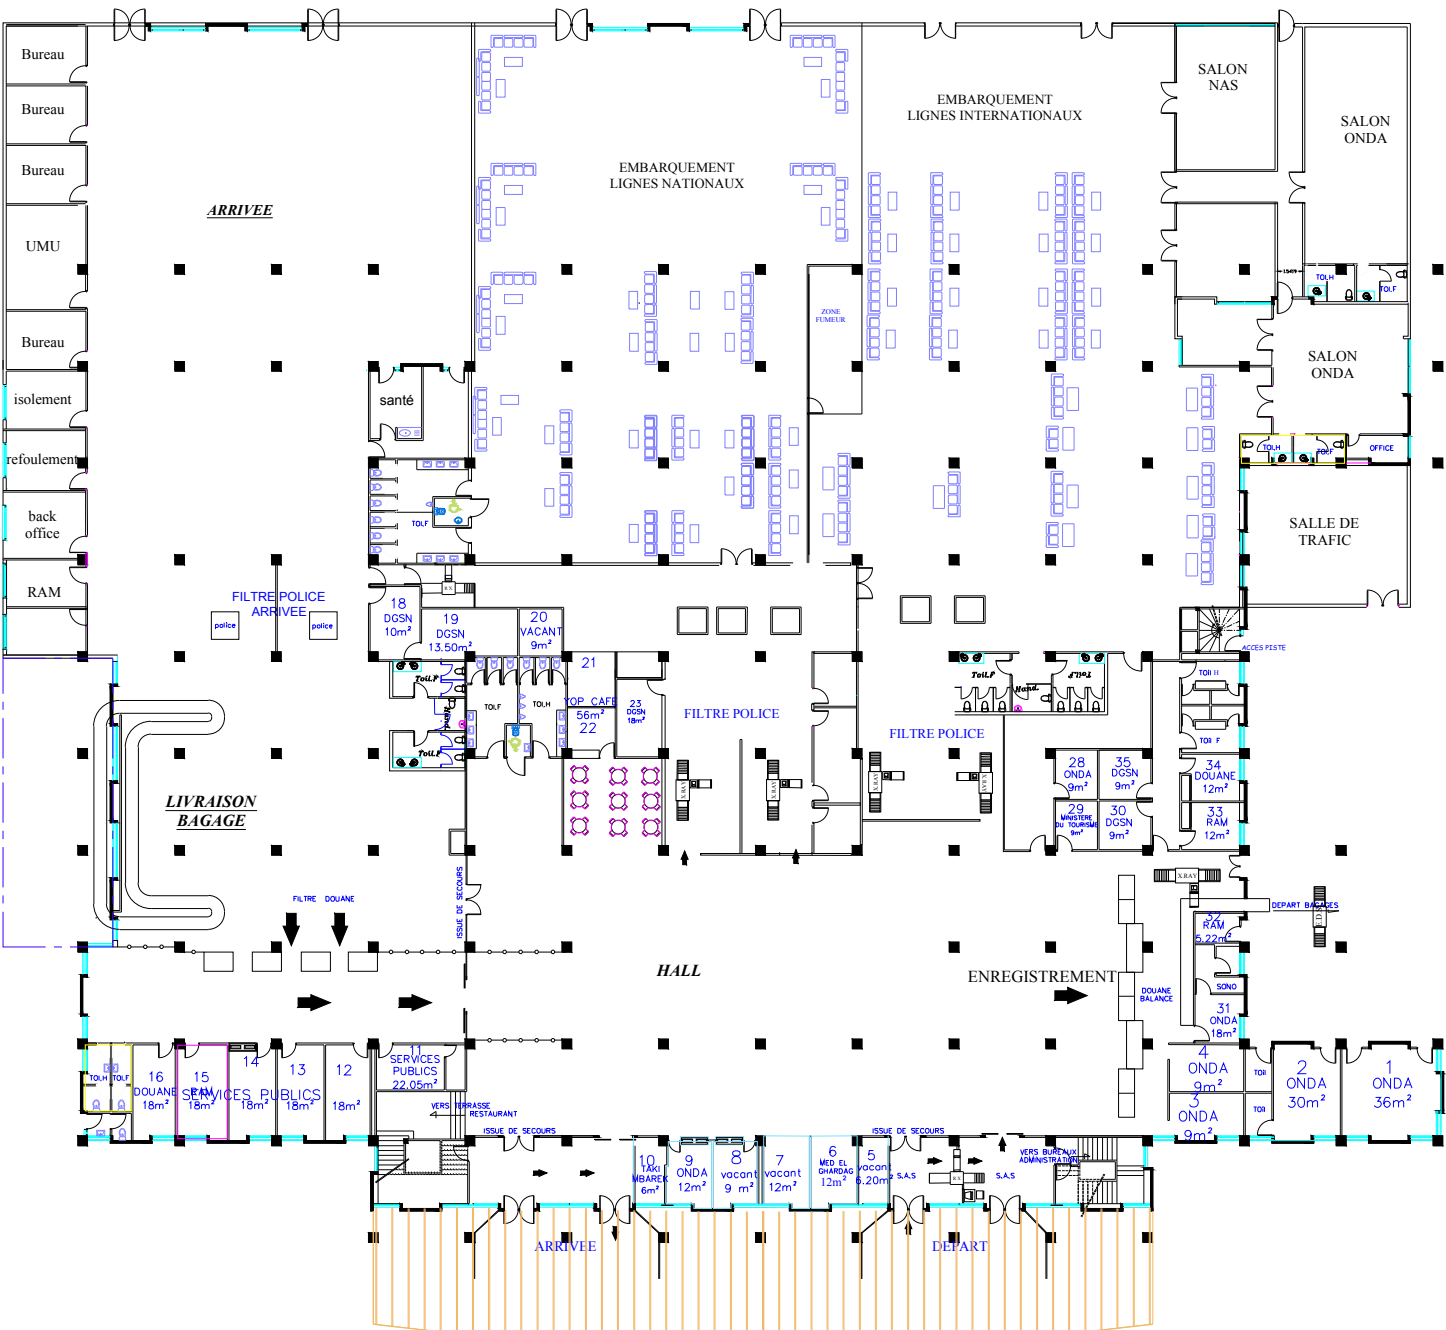

RDC